
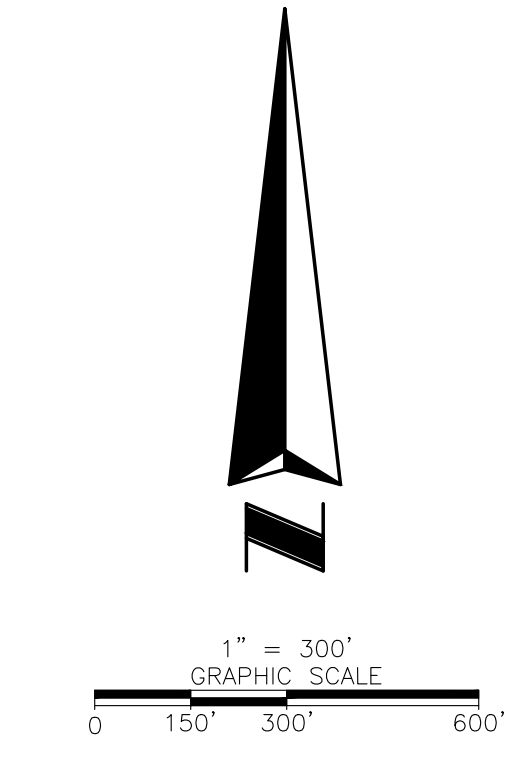
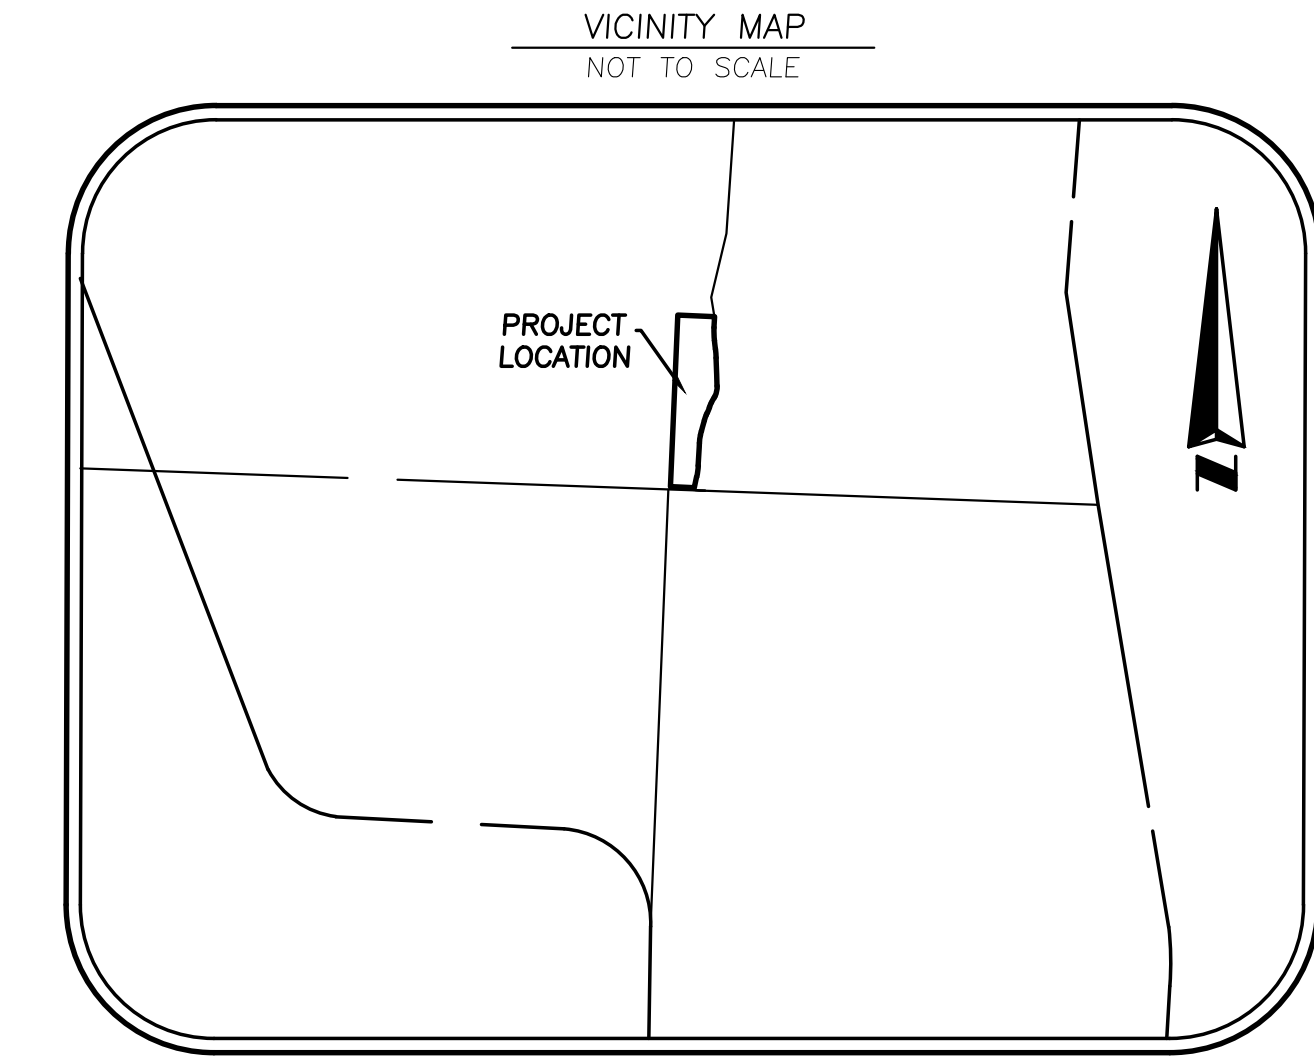


P:\66163 THEO BARKS SEC 19 BOUNDARY\DWG\C3D\CONCEPTUAL DRAWING.dwg

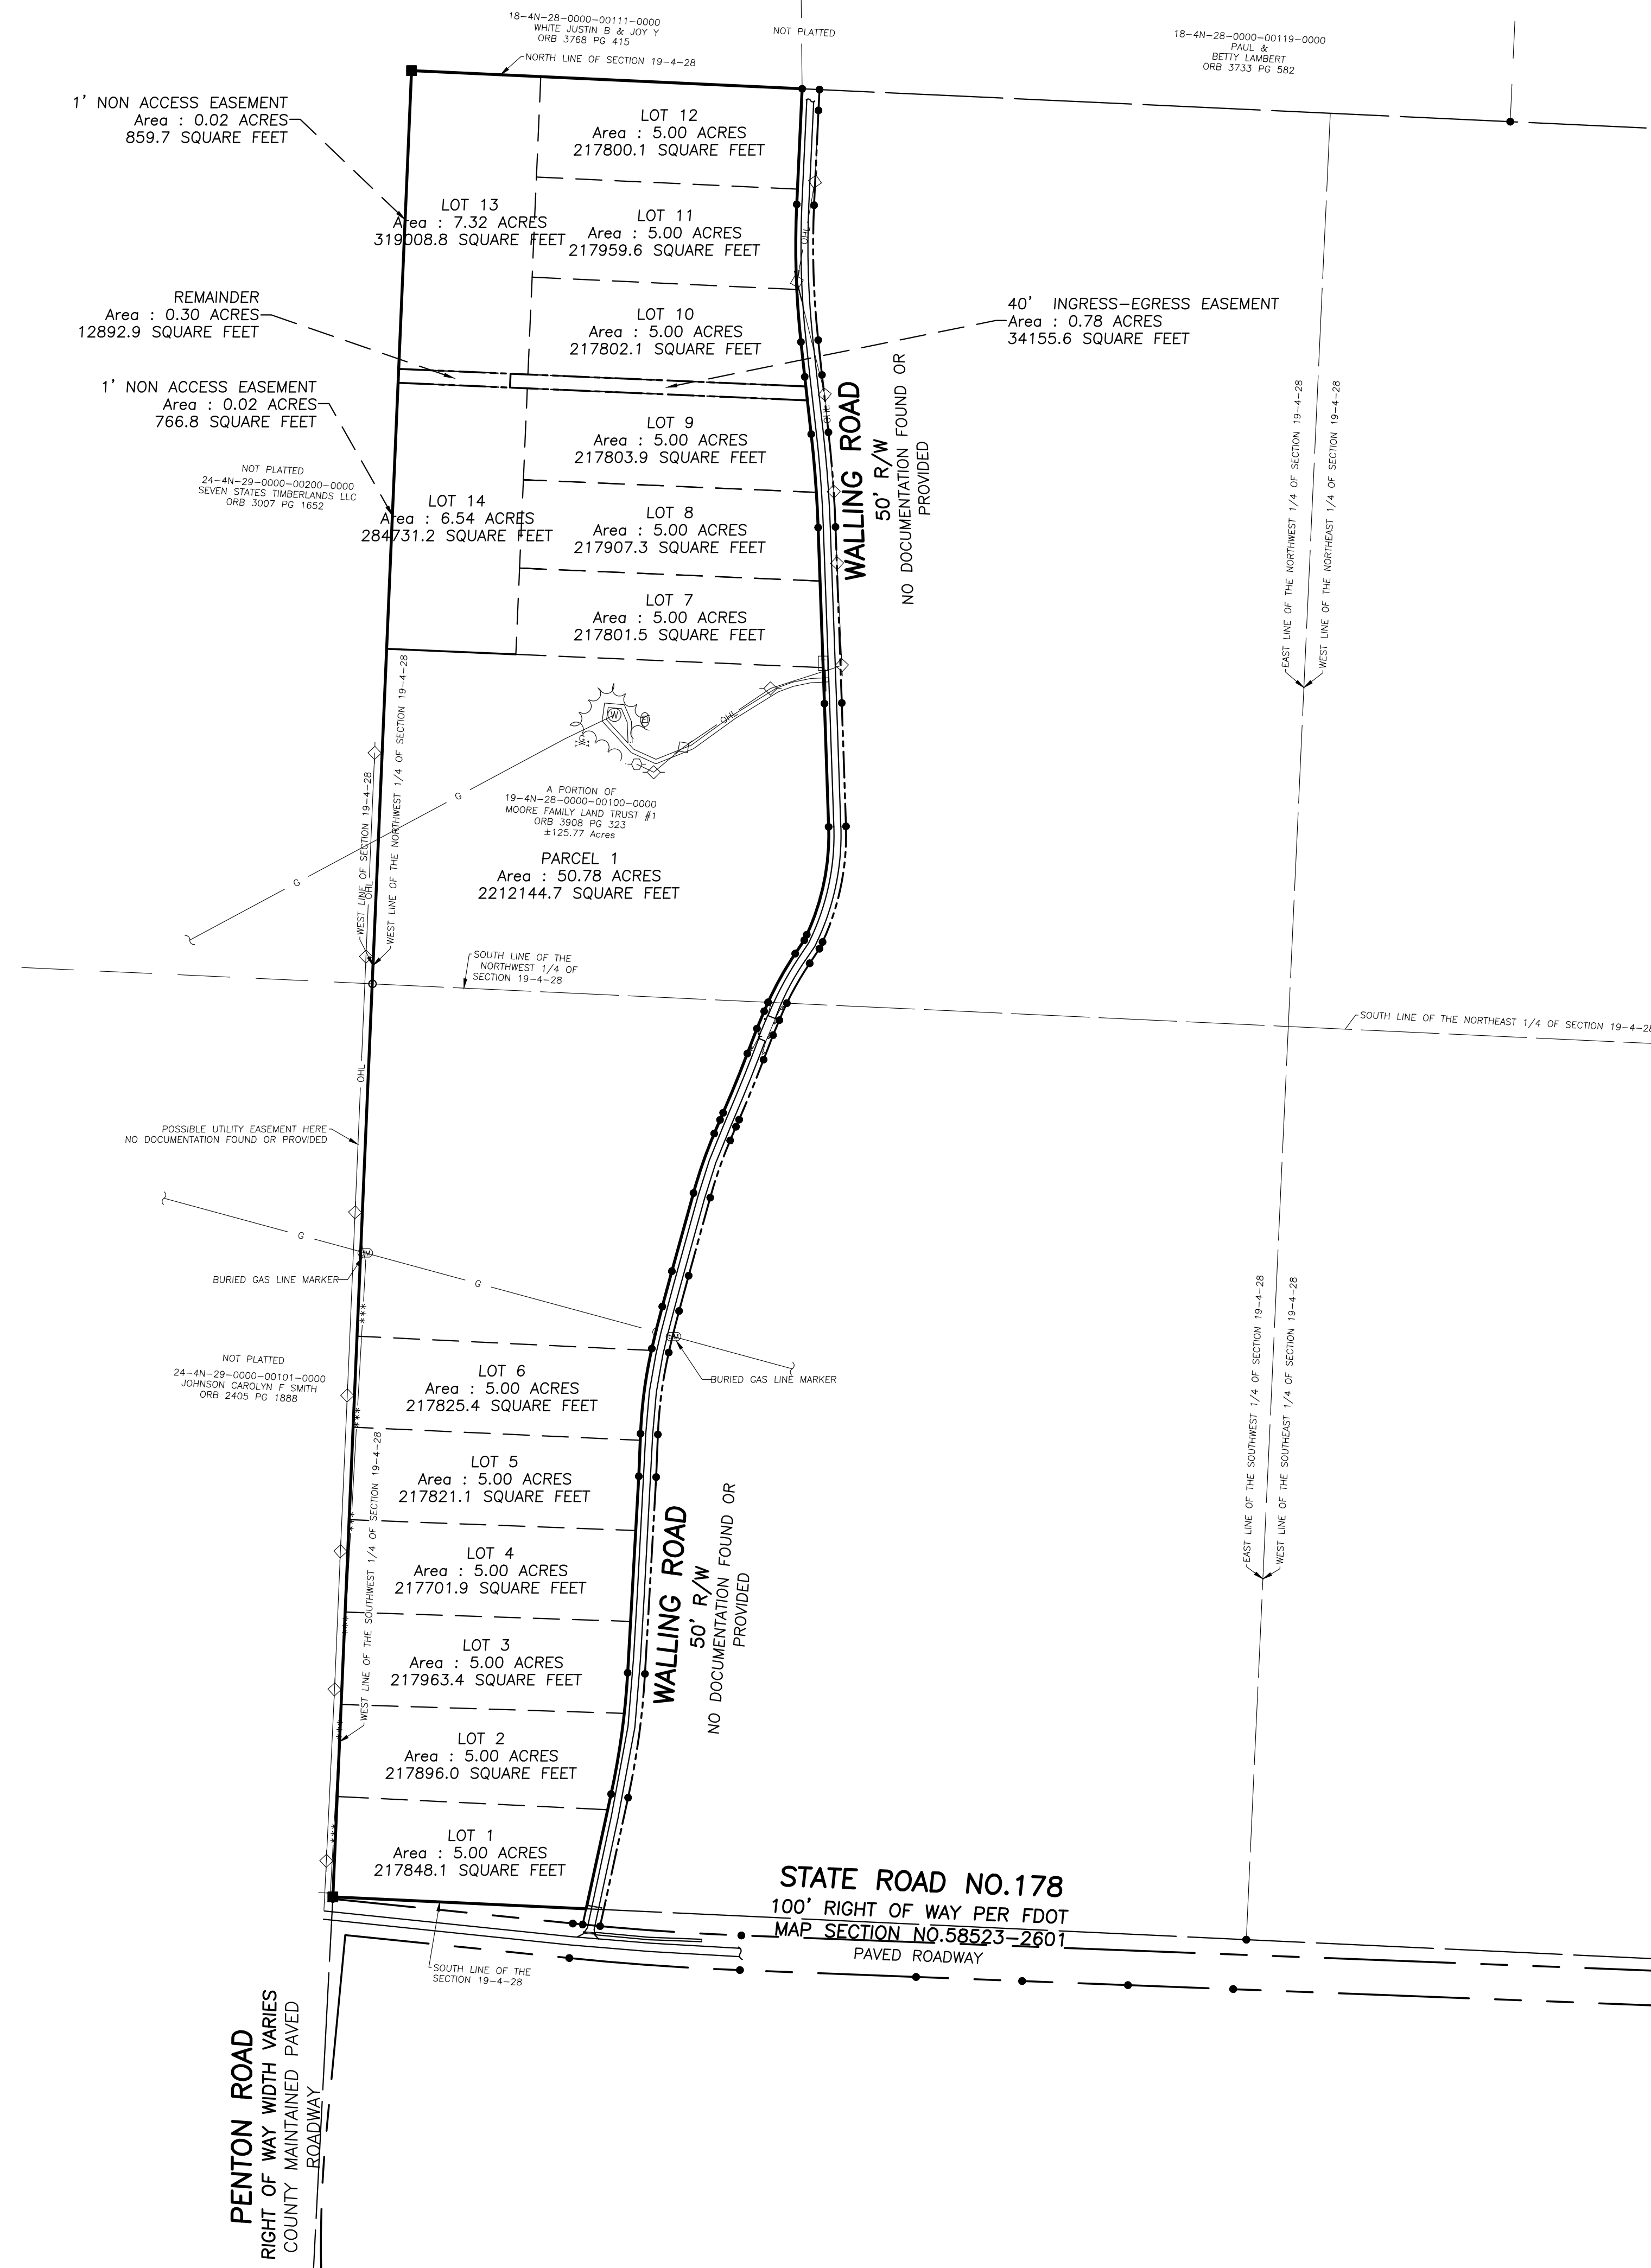

SSMVC
SUE • SURVEY • GIS

SOUTHEASTERN SURVEYING AND MAPPING CORPORATION

1130 Highway 90
Chipley, Florida 32428
(850) 638-0790
e-mail: info@ssmvc.com
Certification Number: 182708

REVISION	DATE	BY	REVISION	DATE	BY

SHEET NUMBER 1 OF 1
NOT VALID WITHOUT SHEETS 1 THROUGH 1

CONCEPTUAL DRAWING

Project: **Santa Rosa County, Florida**

Field Date: Match 4, 2022
Drawn By: SK
Scale: 1" = 300'

Certified for: **Scott English Corporation**
a Florida Corporation

DRAWING NUMBER
CONCEPTUAL
DRAWING
SHEET
NUMBER

1 OF 1